


Scale 1/8" : 1'-0"

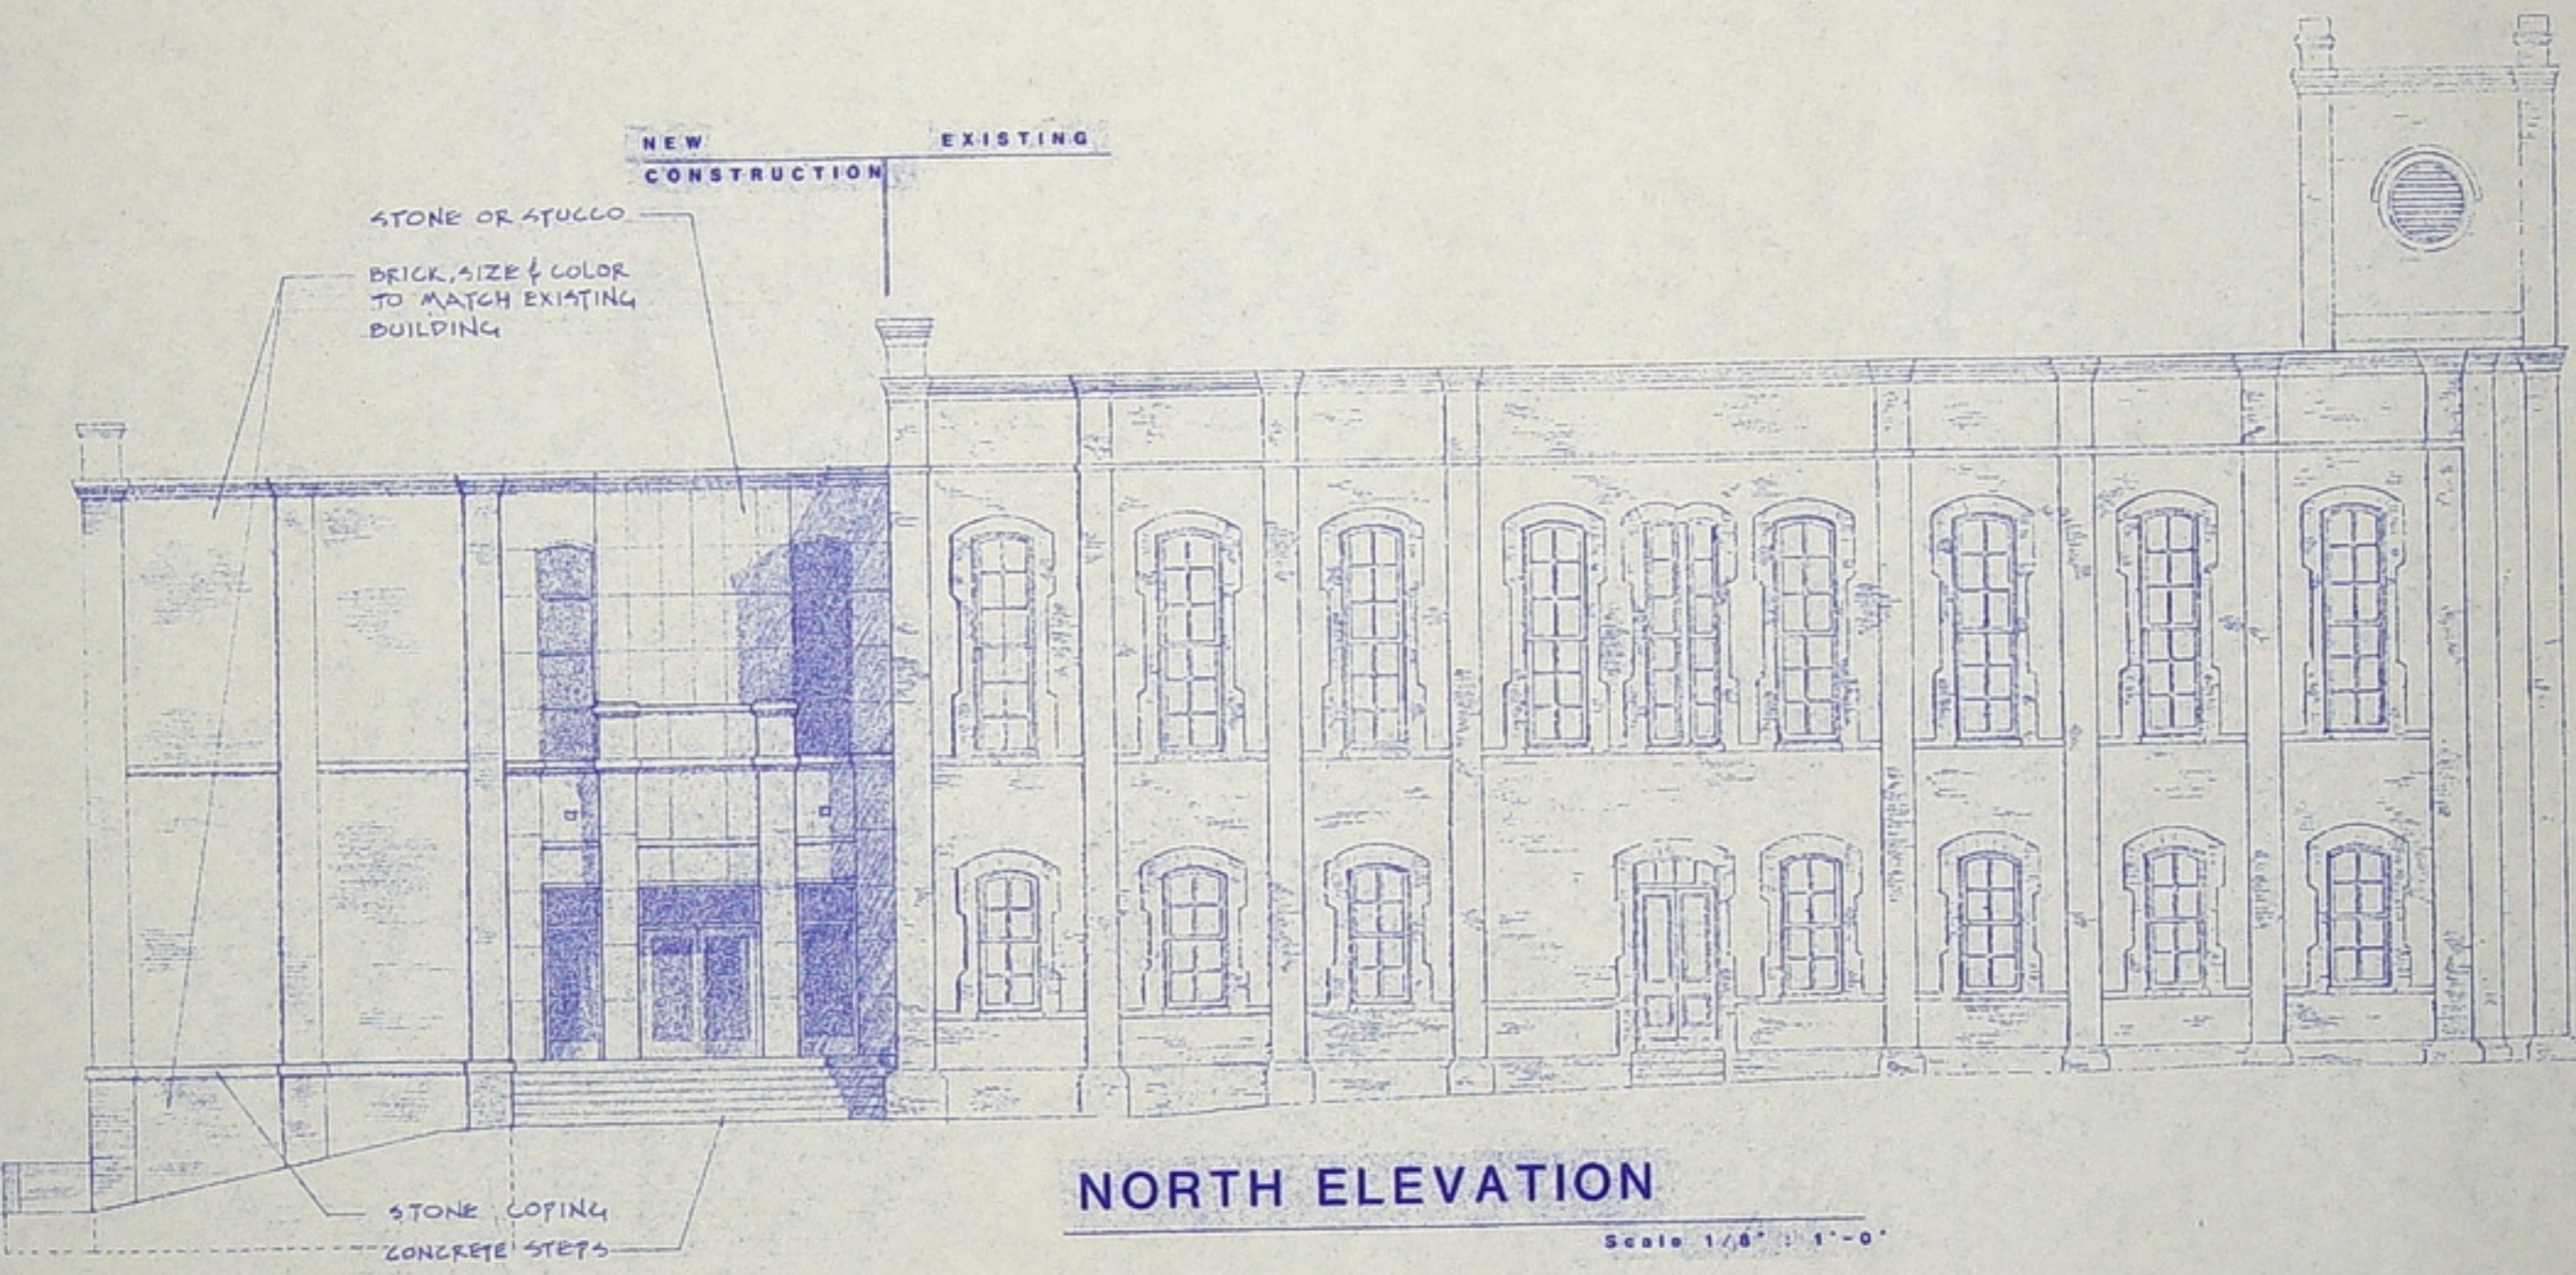

NORTH ELEVATION

Scale 1/8" : 1'-0"